


GARDEN STATE PARKWAY

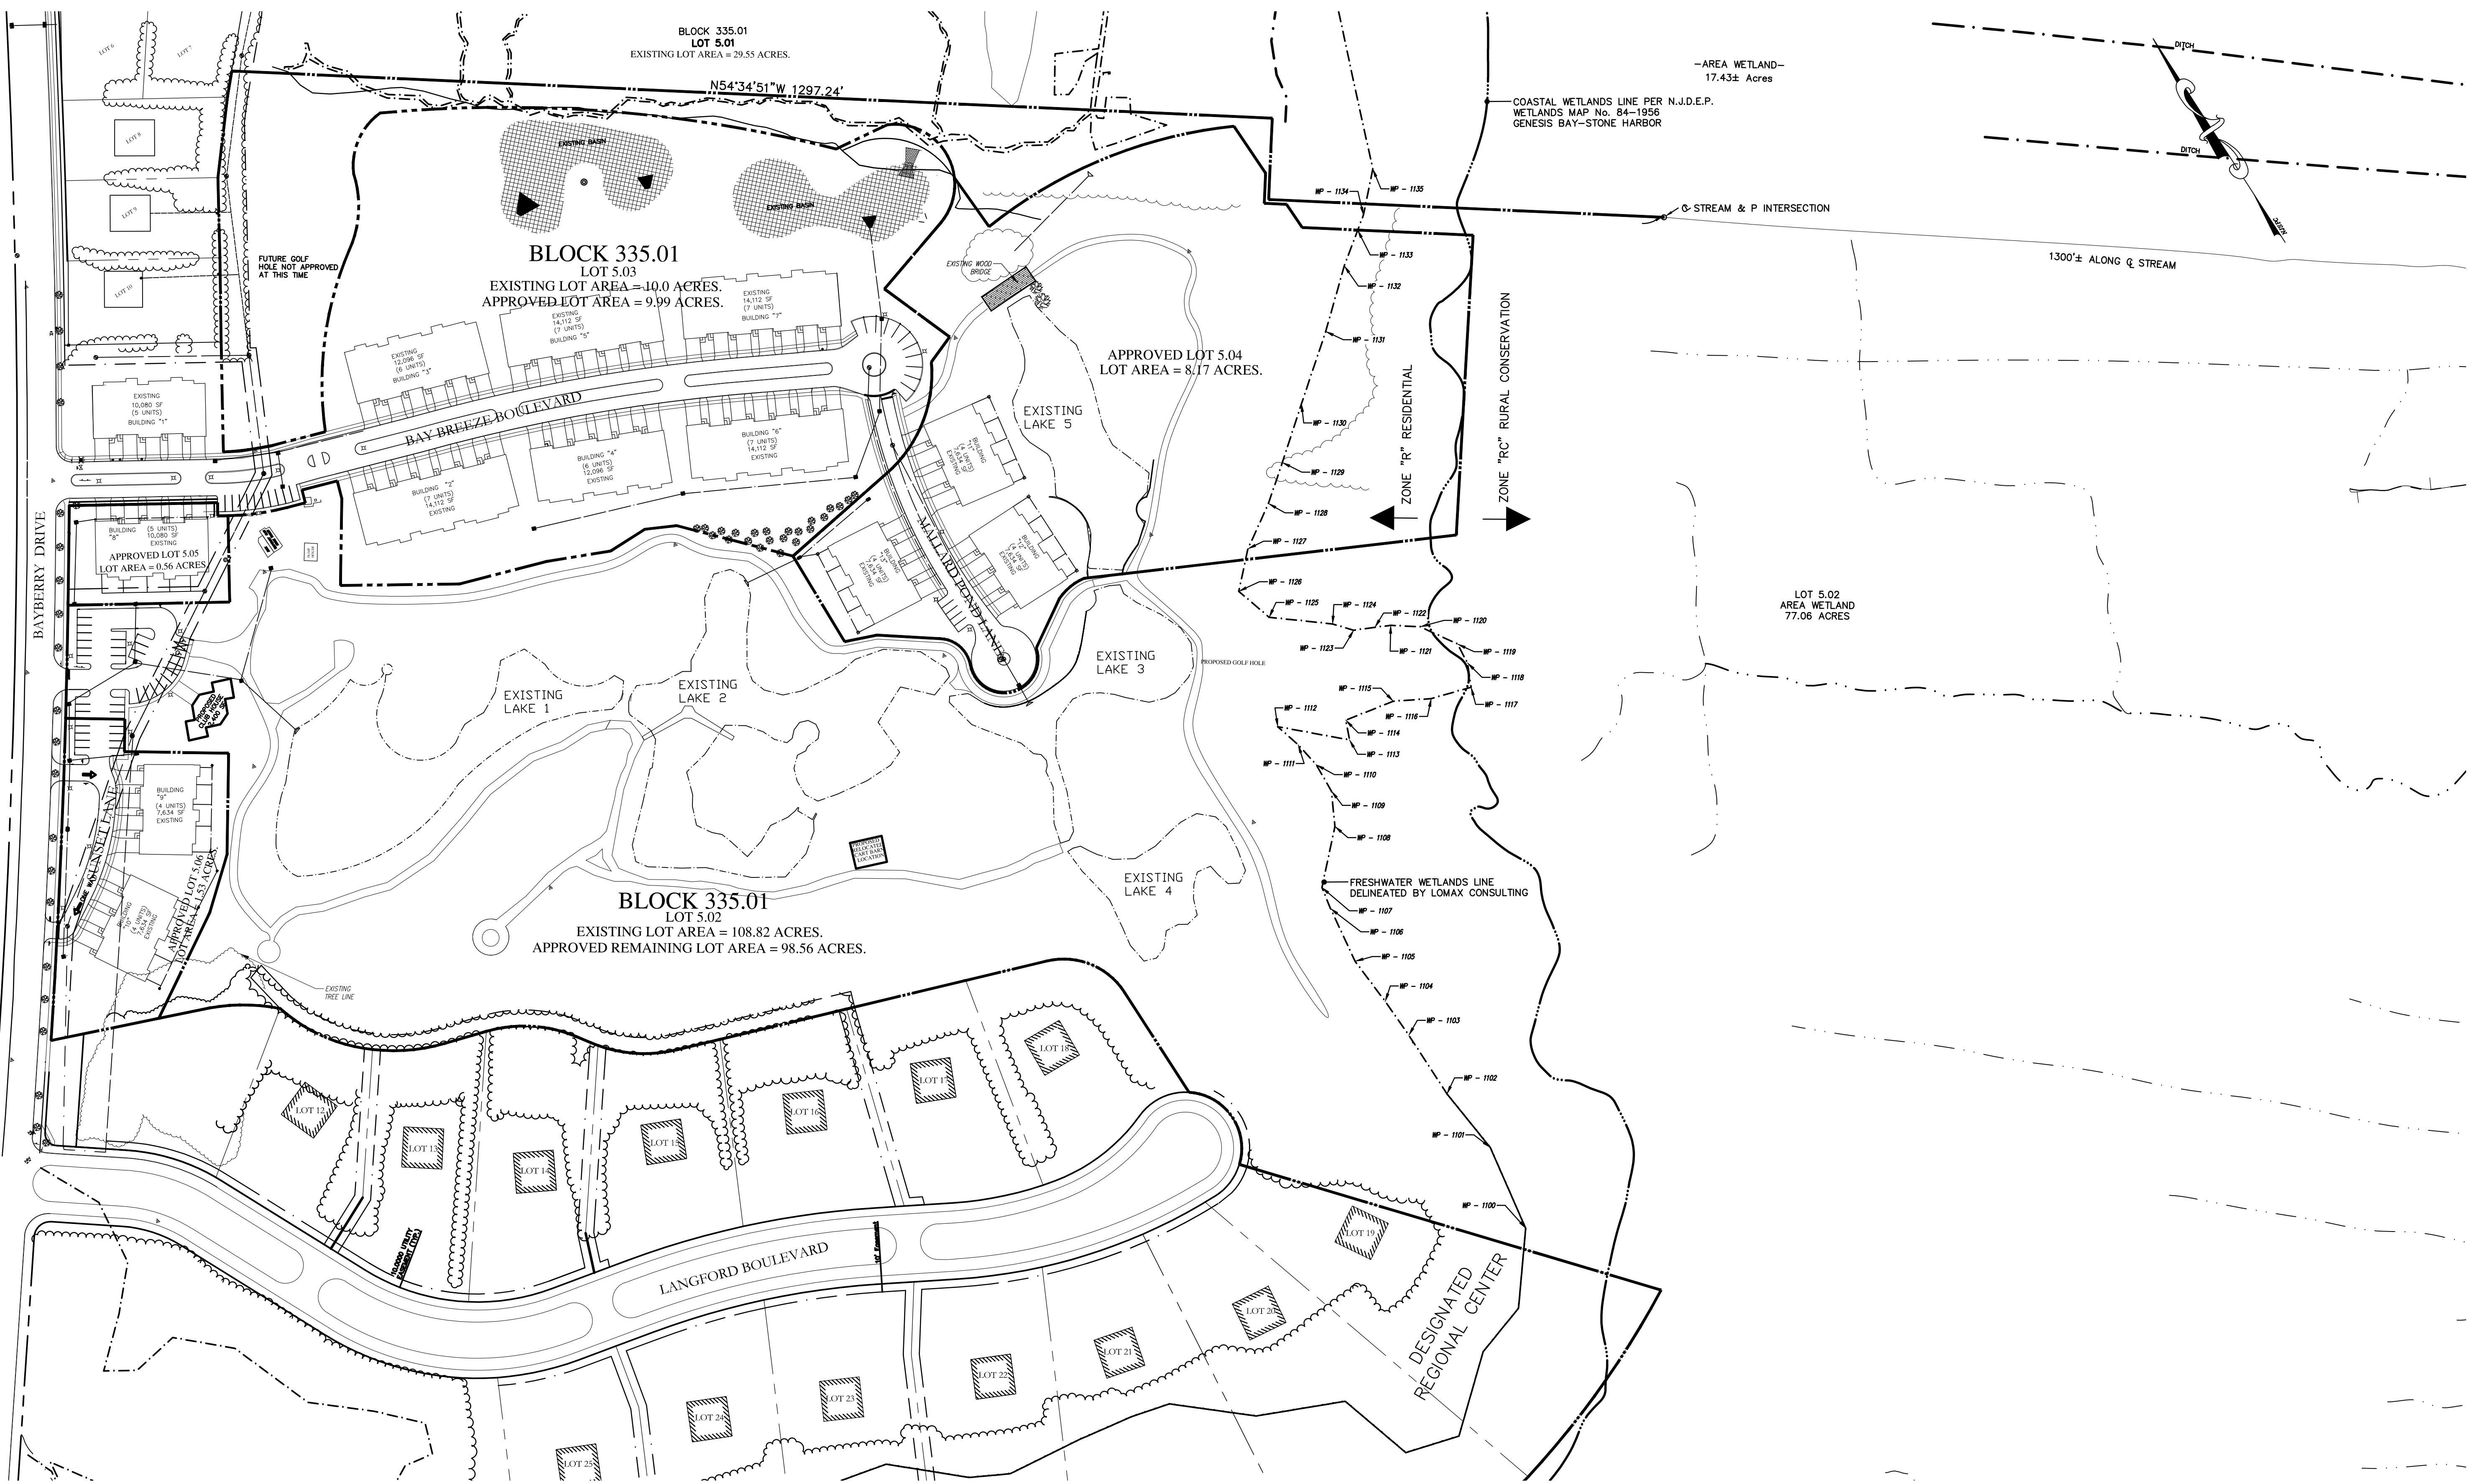

Note:
 1. Phase 2A consisting of Sunset Lane & Mallard Pond are not constructed at this time but are approved for construction.



Job No. 4510		Sheet EXT	
B/O	2	Total	11
Middle Township Cape May County		Fairways Major Site Plan - Phase 2B Existing Conditions Block 335.01; Lot 5.04	
MOTT WATKINS ASSOCIATES, LLC CONSULTING ENGINEERS & PLANNERS 3120 Fire Road, Suite B201 Egg Harbor Township, New Jersey 08234 Phone: (609) 569-1551 Fax: (609) 569-1521 State Board of Professional Engineers & Land Surveyors Certificate of Authorization No. CA 283208		Robert A. Watkins Professional Engineer & Planner New Jersey License No. 45865	
Drawn	PJW	Checked	RAW
Approved	RAW	Date	3/30/20
Revisions		Date	